


MOOD BOARD

| MINIMAL
| TIMELESS
| SERENE

CELEBRATION OF LOVE
CREATED BY
EMPHASIZING
THE BEAUTY OF NATURE.

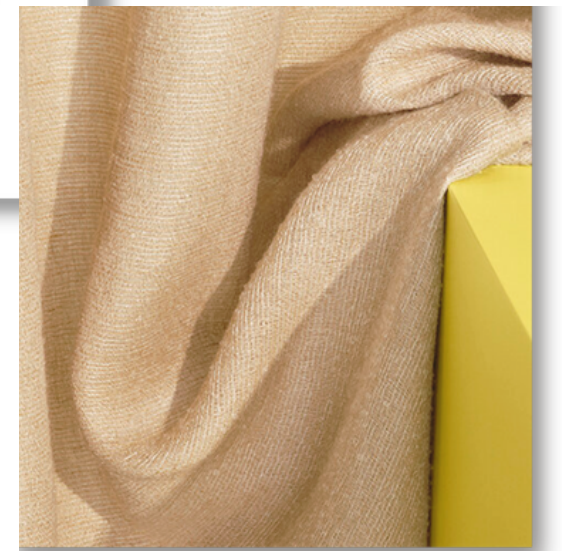

COLOUR PALETTE

| TIMELESS BASE
| CALM TERRACOTTA
| UPLIFTING YELLOW

SELECTION OF THE RIGHT
HUES WILL CREATE A SERENE
YET LIVELY AMBIENCE THAT
IS BOTH CALMING AND
ENERGIZING.



DESIGN ELEMENTS

| HORIZONTAL LINE



| SYMETRY



| REPETITION




| TEXTURE




FLOOR PLAN

- | SMALL OFFICE
- | MOVABLE WALL
- | MURPHY BED

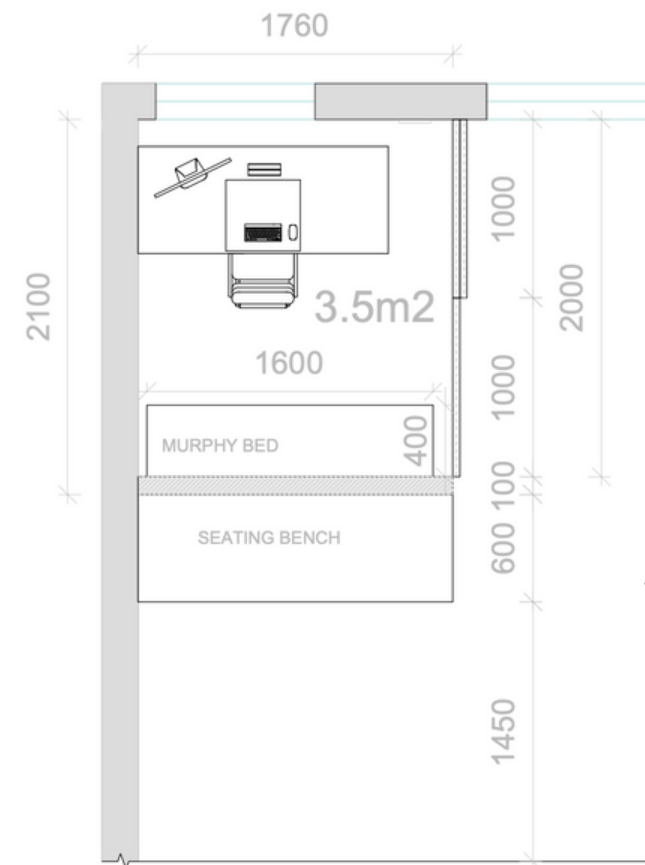

DRAWING IS ENDING EXACTLY WHERE KITCHEN ISLAND EDGE WOULD START

1 FLOOR PLAN PROPOSAL /OFFICE SET OUT
1:20

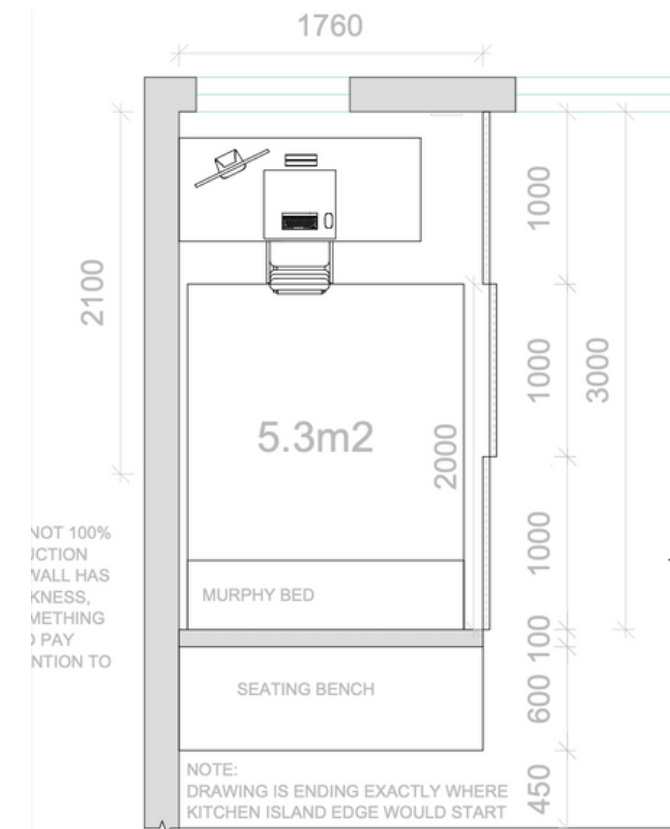

NOT 100% ACCURATE
KITCHEN ISLAND
EDGE WOULD START


NOTE:
THIS CORNER MIGHT NOT BE DRAWN AS ACCURATE AS I WILL NEED TO KNOW WHAT SOLUTION WE WILL USE

2 FLOOR PLAN PROPOSAL/ MURPHY BED SET OUT
1:20

LIGHTING PLAN

| THOUGHT THROUGH
| FUNCTIONAL
| PRODUCTIVITY BOOSTER

WELL LIT SPACE IS ESSENTIAL IF WE WANT TO BE FEEL AND LOOK OUR BEST

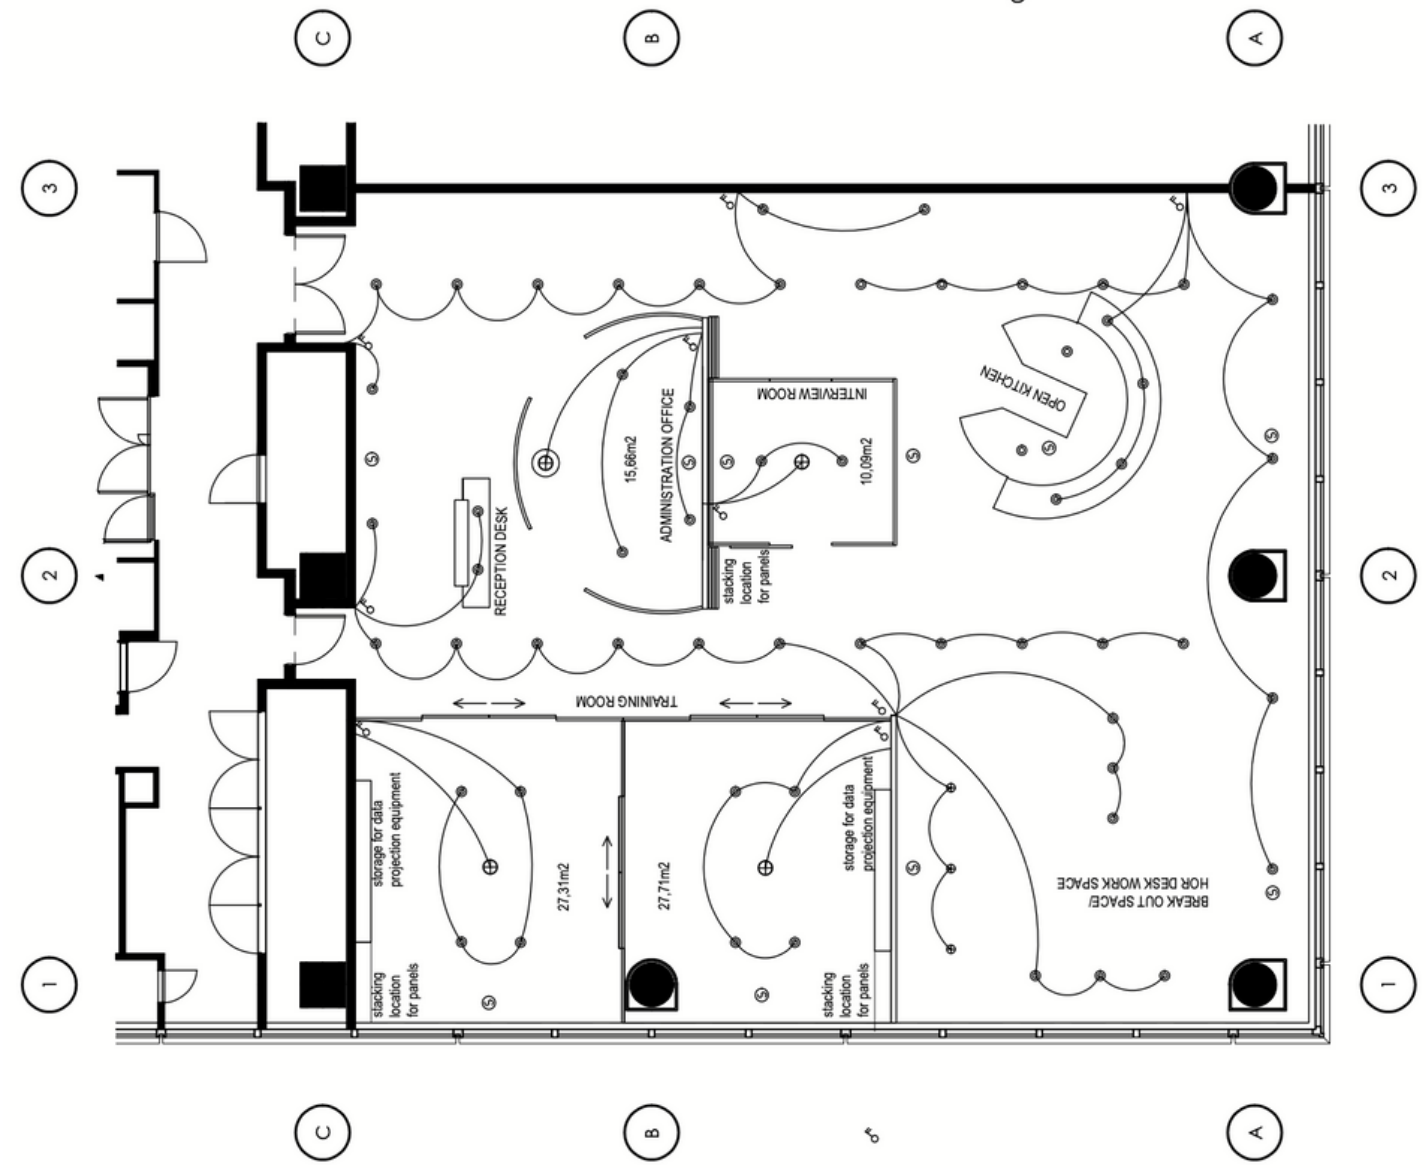

SOURCING

- | FURNITURE
- | FIXTURE
- | FINISHES

LF: 03		FOH refer to plan	WALL SCONES	Amber	200 X 100 MM	https://www.litfad.com/modern-minimalist-style-square-wall-sconce-aluminum-1-light-sconces-for-living-room
LF: 04		Ground floor and mezzine	CEILING PANELS	White	110 M2	https://barrisolsydney.com.au/barrisol-translucent
LF: 05		BOH refer to plan	CEILING LAMP	White	300 MM	https://www.marset.com/en/indoor-lighting/ceiling-lamps/sun-ceiling/
LF: 06		FOH refer to plan	FLOOR LAMP	Light blue	H - 1700 MM	https://www.madeindesign.co.uk/prod-floor-lamp-modulation-2-metal-blue
LF: 07		FOH refer to plan	FLOOR LAMP	Yellow	H - 1400 MM	https://www.madeindesign.co.uk/prod-floor-lamp-petite-modulation-metal-yellow
DOORS						
D:01		BOH ground floor and mezzine	SINGLE SWING DOORS	Grey	2040 x 820 MM	https://www.completedoorssydney.com.au/catalogue/garrison-commercial-door-cf/
D:02		BOH	TOILET SINGLE SWING DOORS	White	2040 x 820 MM	https://www.completedoorssydney.com.au/catalogue/garrison-commercial-door-cf/
D:03		BOH mezzine	SLIDING CAVITY DOOR	White	2040 x 750 MM	https://www.completedoorssydney.com.au/catalogue/garrison-commercial-door-cf/
D:04		Entry	SLIDING TRACK DOUBLE DOORS / FRAME WITH GLASS	Matt black	2040 x 900 MM	https://www.completedoorssydney.com.au/catalogue/garrison-commercial-door-cf/
H:01		D1 & D2	DOORS HARDWARE	Matt black	1200m x 400 MM	https://www.completedoorssydney.com.au/catalogue/garrison-commercial-door-cf/
EQUIPMENT						
E:01		Toilet	BASIN	White	450 X 650 MM	https://www.google.com/url?q=https://www.swanstreet.com.au/ECT-Global-Exon-Back-Entry-or-Bottom-Inset-Toilet-Suite-with-Universal-Trap-787181&sa=D&source=websearch&usq=__
E:02		Toilet	TOILET	White	700 X 550 MM	https://www.google.com/url?q=https://www.swanstreet.com.au/ECT-Global-Exon-Back-Entry-or-Bottom-Inset-Toilet-Suite-with-Universal-Trap-787181&sa=D&source=websearch&usq=__
E:03		Kitchenete	FRIDGE	Silver	2400 X 700 X 900 MM	https://www.ikea.com/no/no/p/puppakalla-kjol-fryseskap-ikea-300-frittstaende-rustfritt-stalfarge-90490122/?utm_source=google&utm_medium=surfaces&utm_campaign=google
E:04		Kitchenet	KITCHENET	white	600 X 850 MM	https://www.google.com/url?q=https://www.swanstreet.com.au/Laundry-Cupboard-Kitchen-Cabinet-Assembled-Builders-White-1200mm-wide-Riteway-2711190
E:05		Kitchenet	SINK	silver	690 x 470 MM	https://www.ikea.com/no/no/p/vattudalen-innbyggingskum-1-kum-m-avrenning-rustfritt-stal-s69158168/?utm_source=google&utm_medium=surfaces&utm_campaign=google
FURNITURES						
FU:01		BOH	Unit	White	H 1800 X 600 X 1200 MM	https://www.ikea.com/us/en/p/kallax-shelf-unit-white-80275887/
FU:02		Break out	Bench	Oak	H 450 X 450 X 1200 MM	https://www.ikea.com/sg/en/p/moerbylaga-bench-oak-veneer-brown-stained-20396439/
FU:03		Break out	Table	Oak	H 750 X 600 X 1400 MM	https://www.ikea.com/sg/en/p/pekedalen-extendable-table-oak-60340775/
FU:04		Consultation zone	Armchair	Cobalt blue	H 870 X 750 X 780 MM	https://www.pamono.com.au/block-armchair-studio-modern
FU:05		Consultation zone	Coffee table	Stone/ glass	H 400 X R 910	https://www.pamono.com.au/coffee-table-in-travertine-and-smoked-glass-1970s
FU:06		Office	Office desk	Oak	630 X 430 MM	https://www.ikea.com/us/en/p/bekant-corner-desk-left-white-stained-oak-veneer-black-s69282808/#content